

PRELIMINARY
NOT FOR
CONSTRUCTION



DRAWN BY: MIKE DALE, RLA
PROJ MGR: MIKE DALE, RLA
CLIENT: JACKSON CO.
DATE: 10-14


SCALE 1" = 60'

ALTA MONT ENVIRONMENTAL, INC.
ENGINEERING & HYDROGEOLOGY
231 HAYWOOD STREET, ASHEVILLE, NC 28801
TEL: 828.281.3350 FAC: 828.281.3351
WWW.ALTA MONTENVIRONMENTAL.COM

REV.	DATE	DESCRIPTION	BY	CHK	APV

MASTER PLAN - DRAFT
SMOKY MTN. AG. DEVELOPMENT STATION
JACKSON COUNTY
WHITTIER, NORTH CAROLINA

SHEET NO. **C1.0**
FILE PATH: P:\JACKSON COUNTY\SHADS.DGN

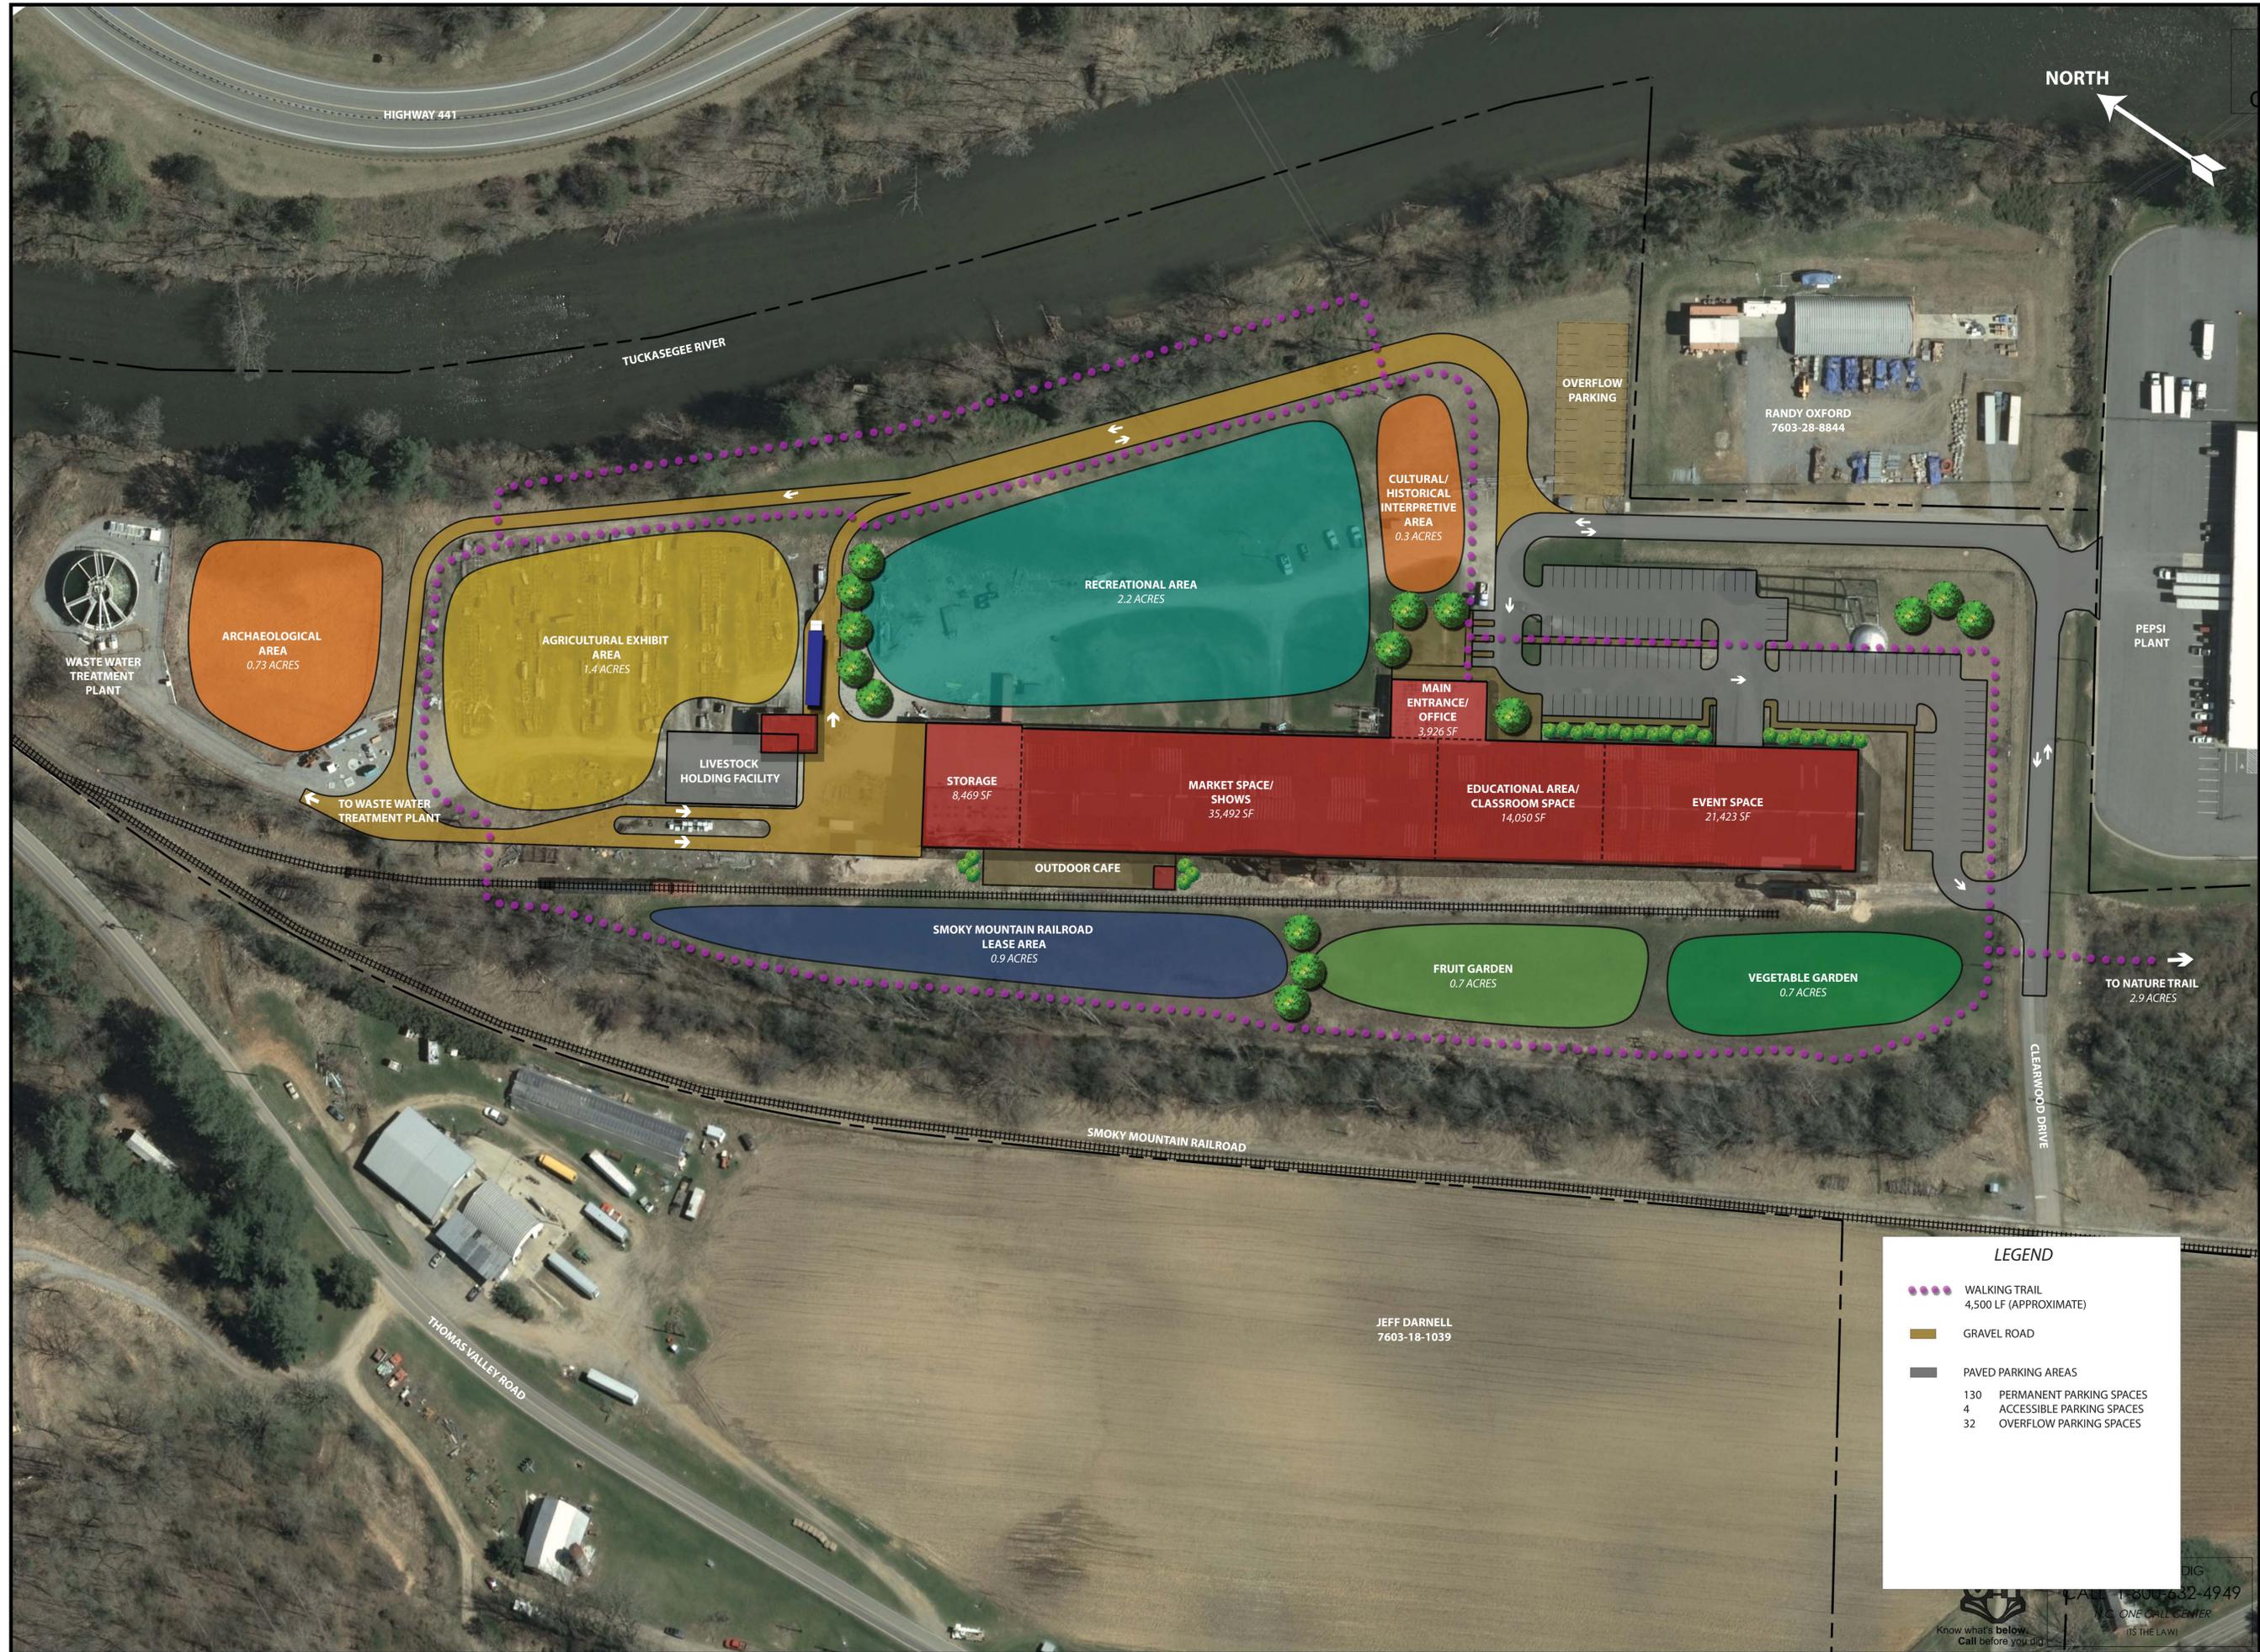

LEGEND

- WALKING TRAIL
4,500 LF (APPROXIMATE)
- GRAVEL ROAD
- PAVED PARKING AREAS
- 130 PERMANENT PARKING SPACES
- 4 ACCESSIBLE PARKING SPACES
- 32 OVERFLOW PARKING SPACES

JEFF DARNELL
7603-18-1039

Know what's below.
Call before you dig.
N.C. ONE CALL CENTER
IT'S THE LAW!